



begane grond




eerste verdieping

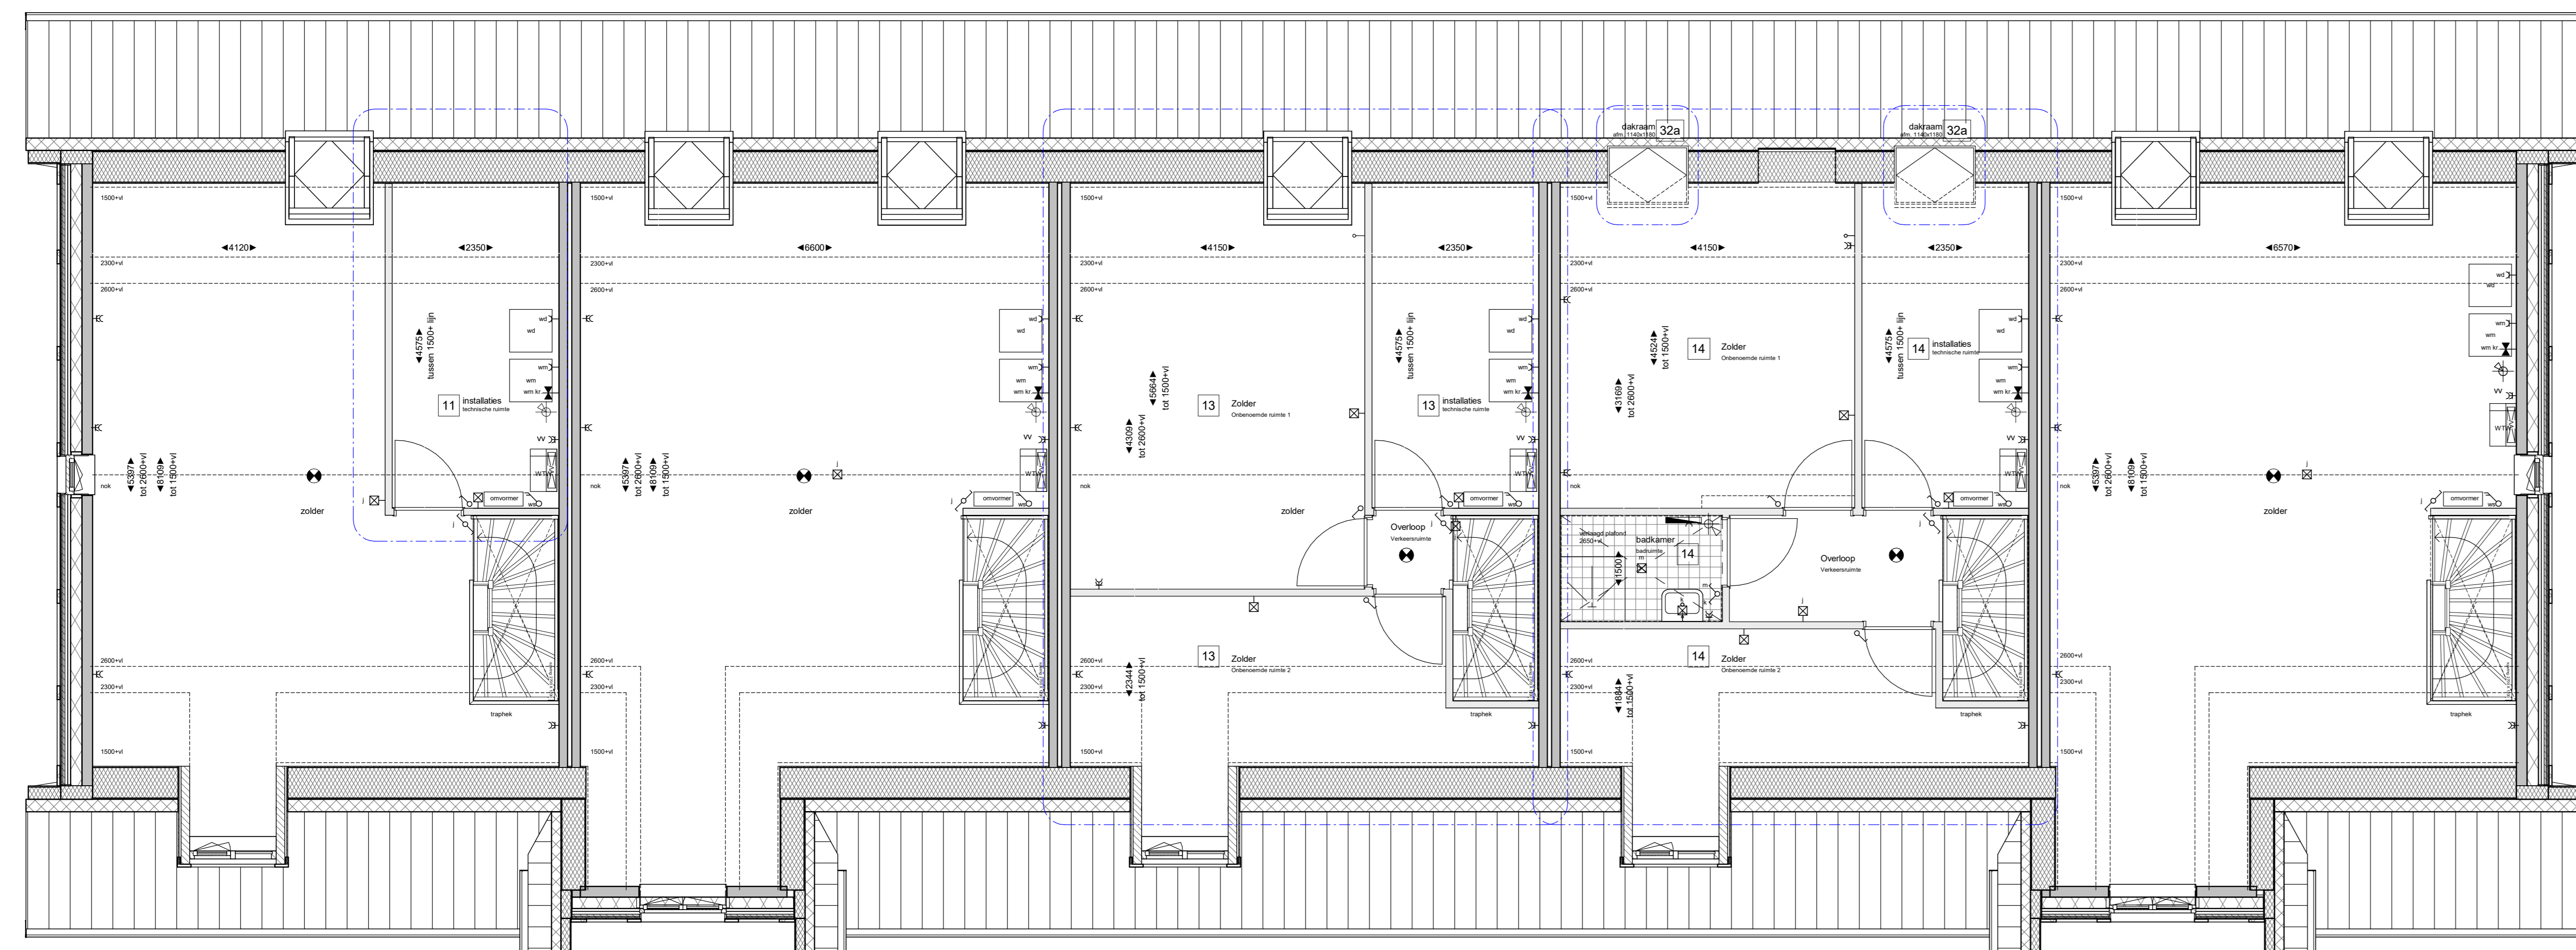

voorgevel

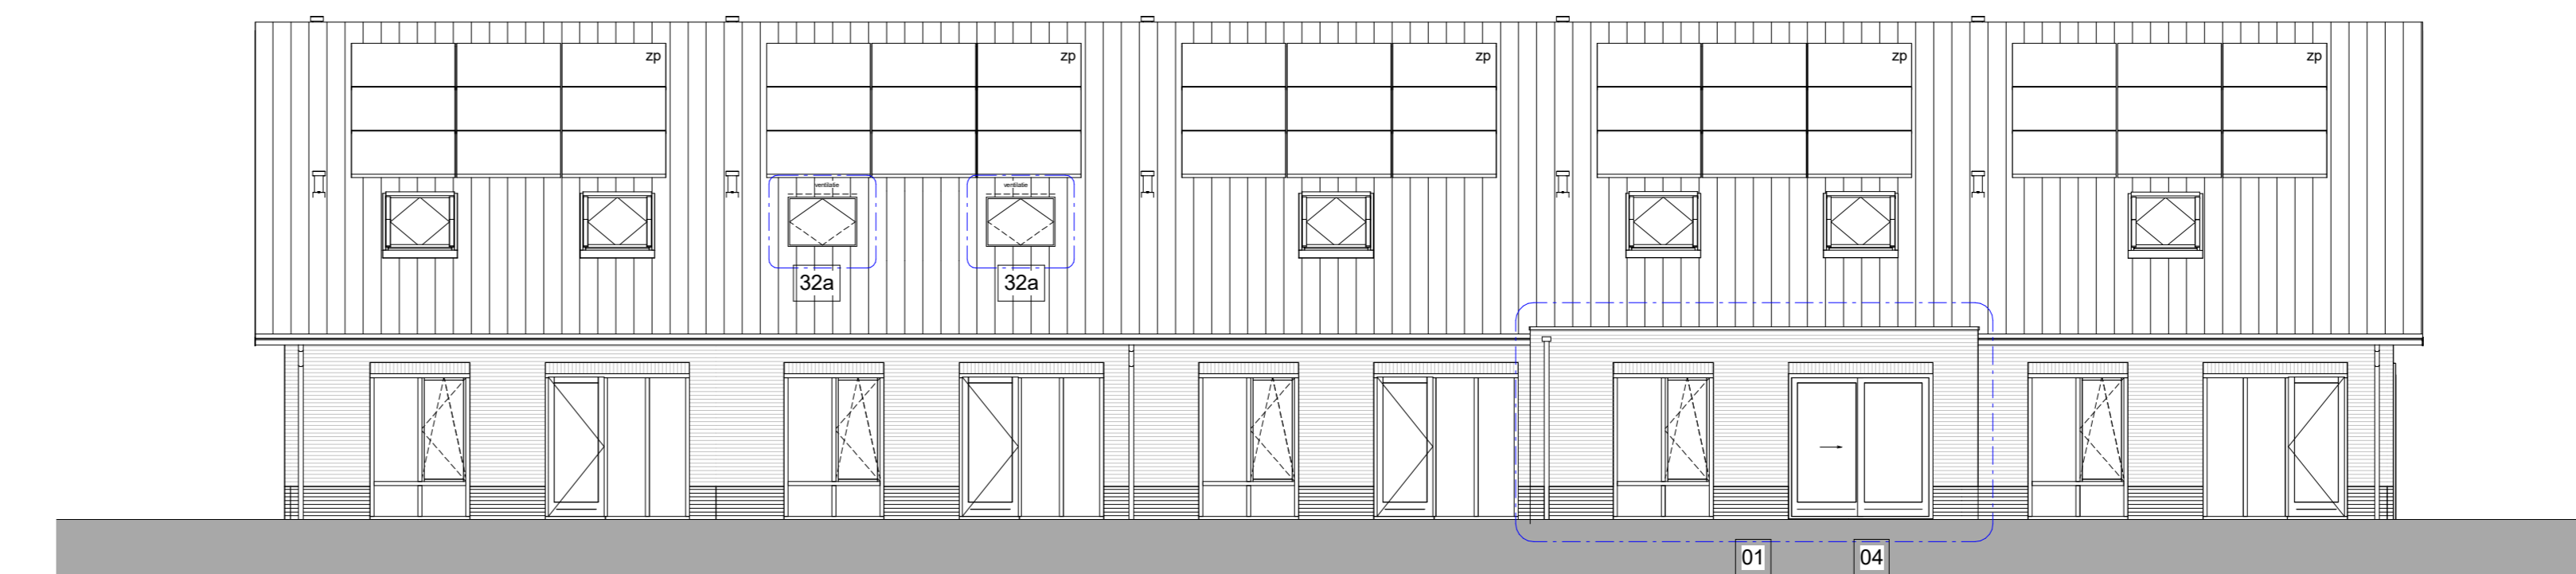

achtergevel

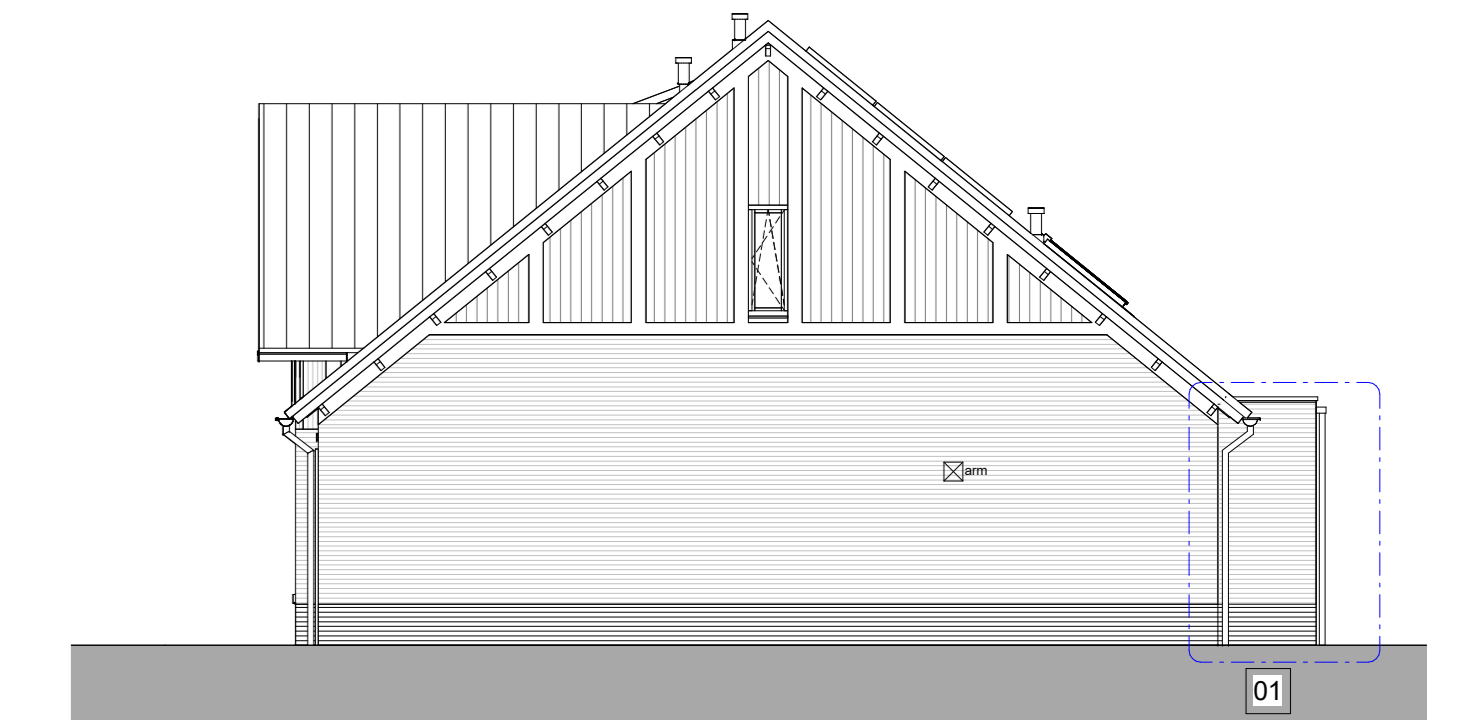

rechter zijgevel



linker zijgevel

Opties lijst - rijwoning 6900

Alle opties zijn te kiezen op de tekening. Indien er opties zijn die niet op de tekening zijn vermeld, kan het zijn dat deze niet mogelijk zijn of dat deze niet zijn toegevoegd.

- 01 Uithouding 1200mm aan actieve woning
- 04 Schuifdeur in achtergevel (p.v. = twee p.v.)
- 12 Badkamer (p.v. = achtergevel)
- 13 Inhouding zolder
- 14 Inhouding zolder

Een tekening kan worden gebruikt voor de afbouw van de woning.

Renvooi algemeen


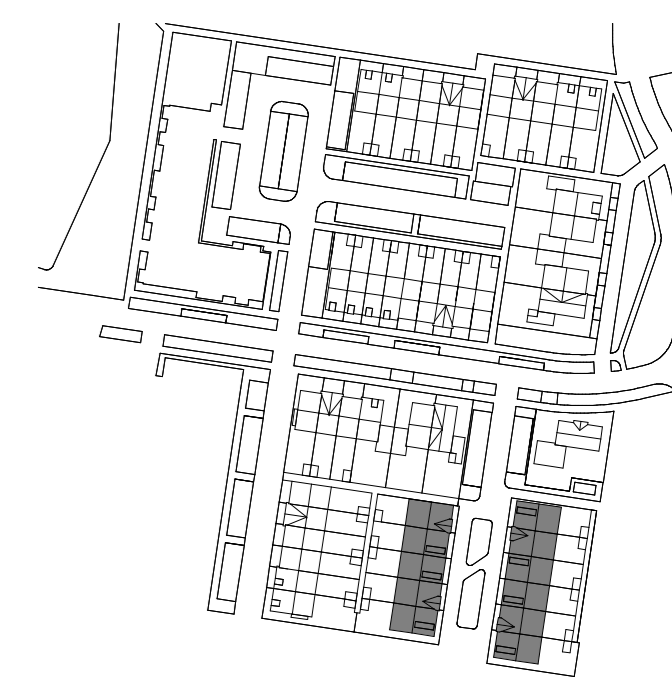

weaisten lidenbaum architecten

Project: "Hoog Dalem", Middengebied D6 - Gorinchem
 Opleiding: V.O.F. Ooster-Linge 2
 Omschrijving: opties - Rijwoningen 6900
 Datum: 27-01-2025

Projectnummer: 22-2263
 Status: definitief
 Schaal: 1:100
 Tekeningnummer: AWW

Uitwerking: 310-B109
 025 443 9972
 info@weaistenlidenbaum.nl
 www.weaistenlidenbaum.nl